
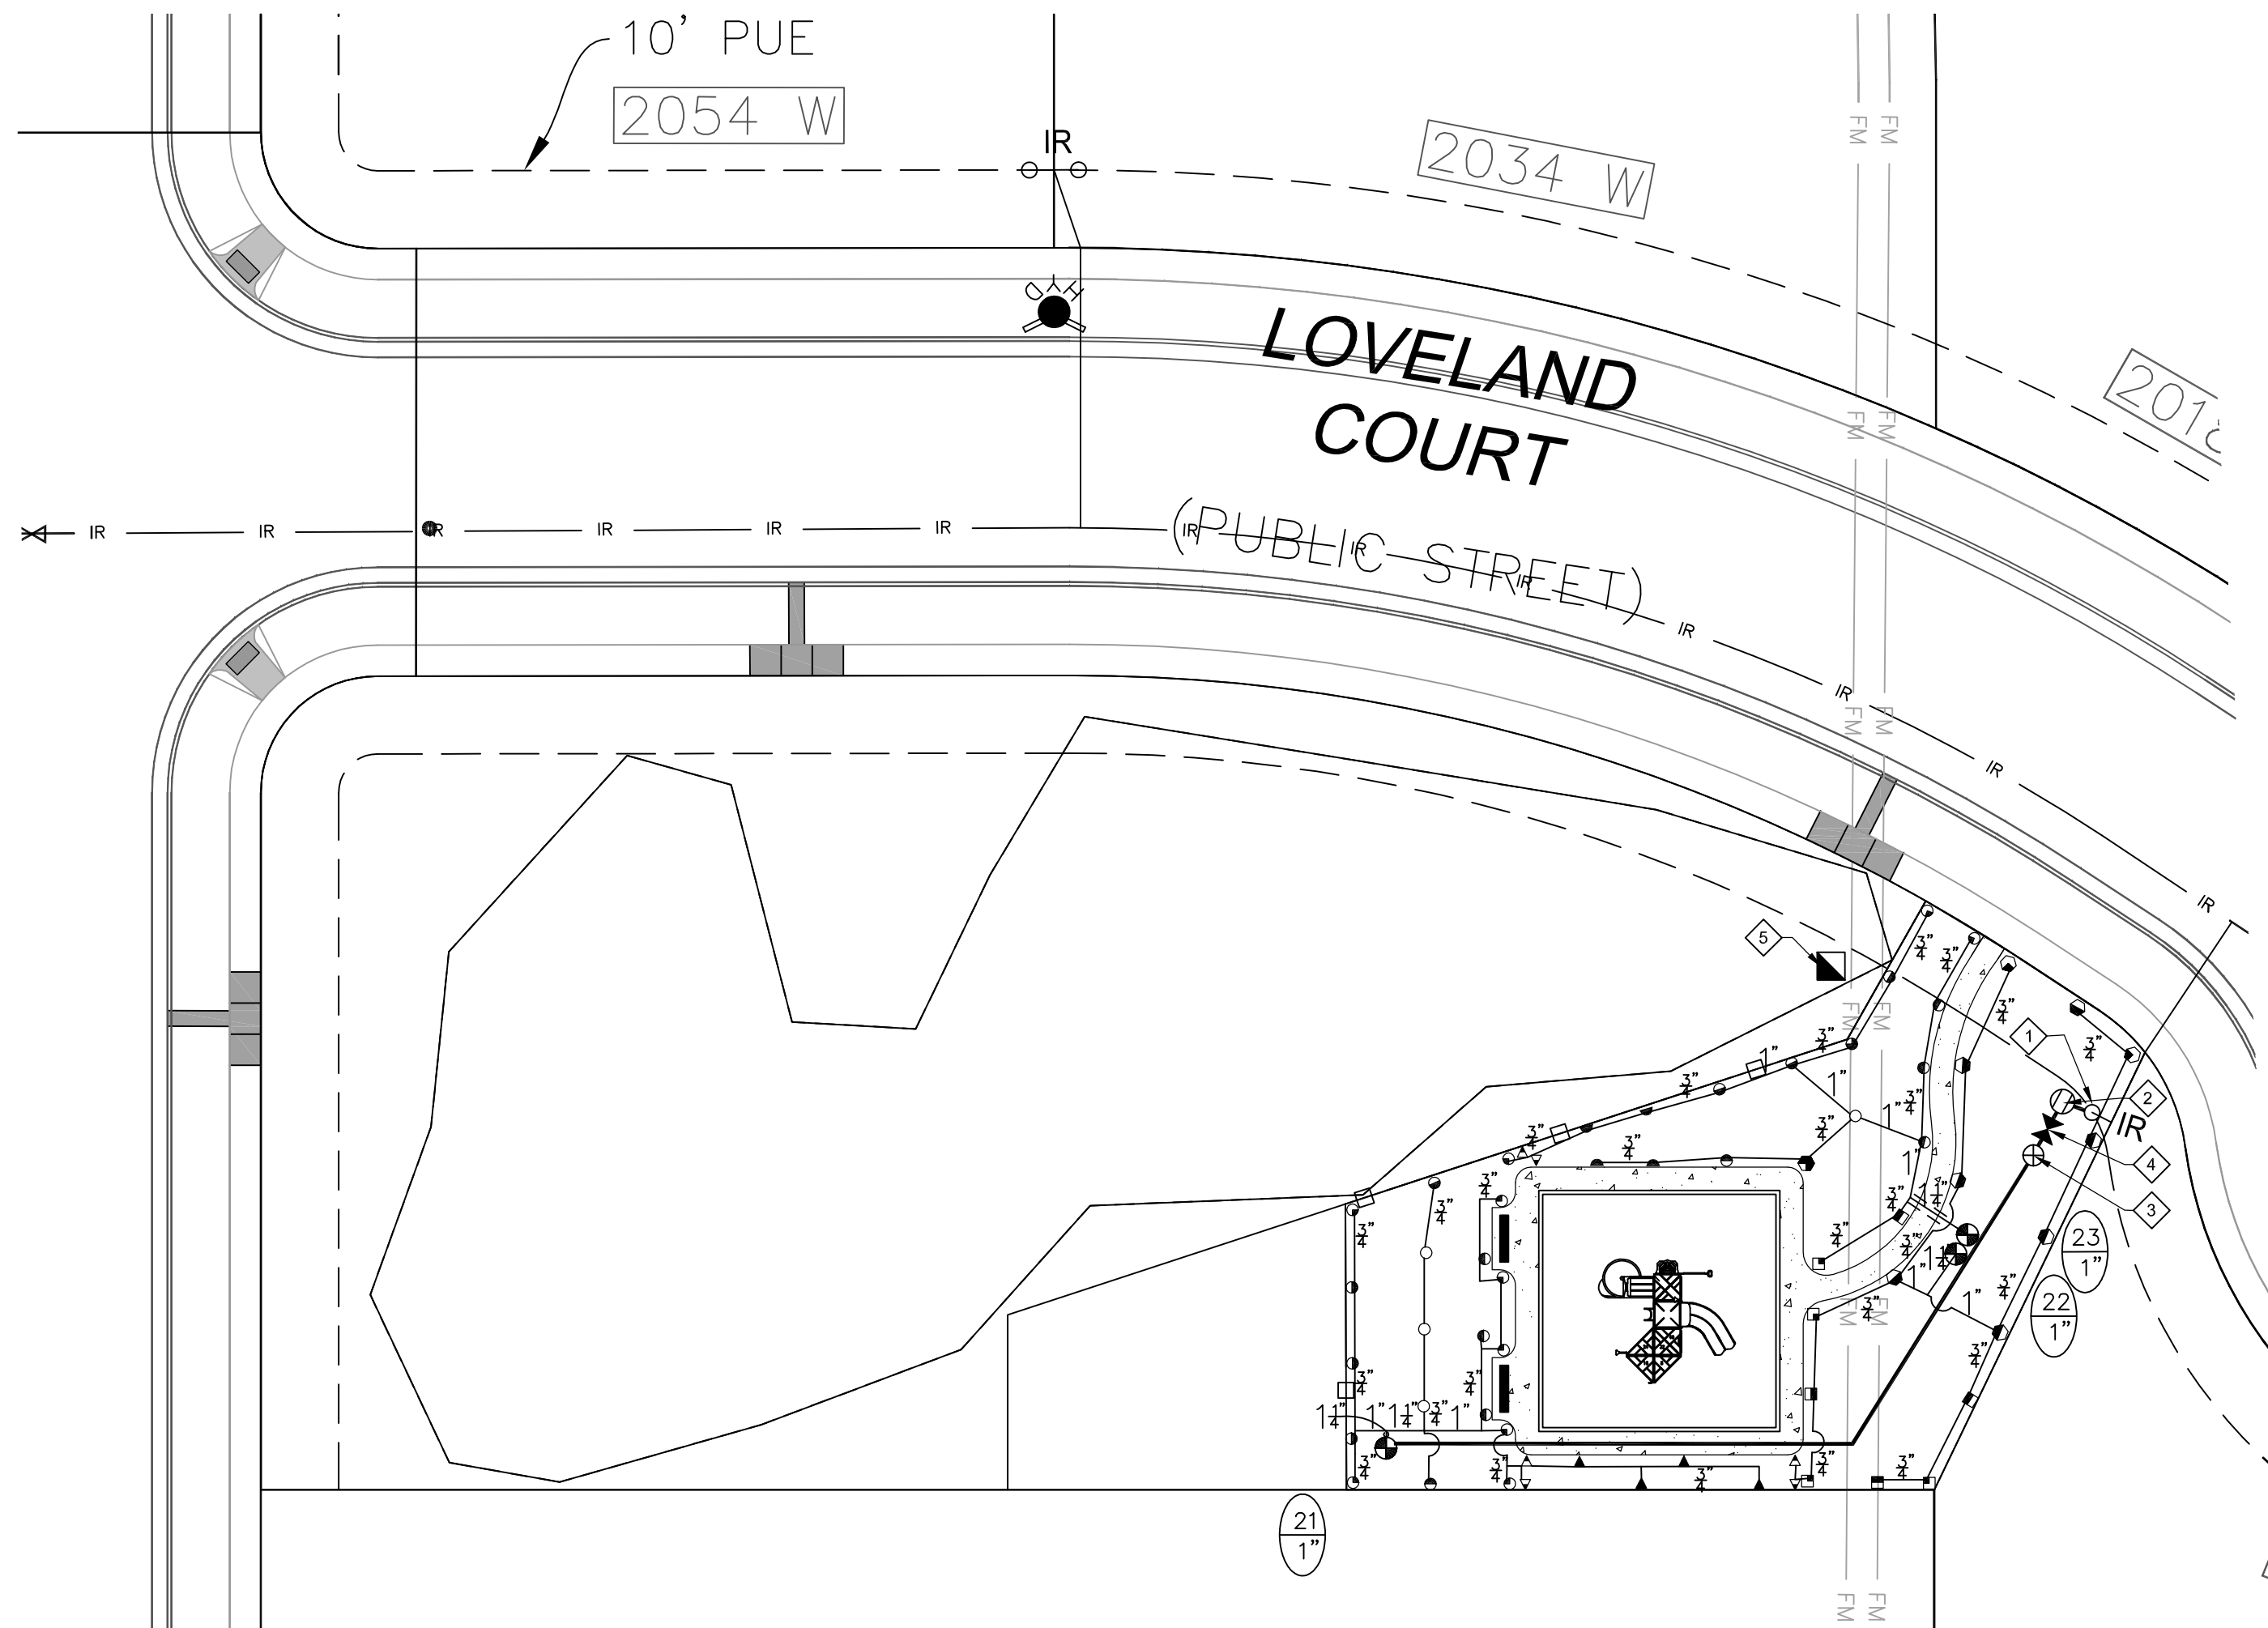


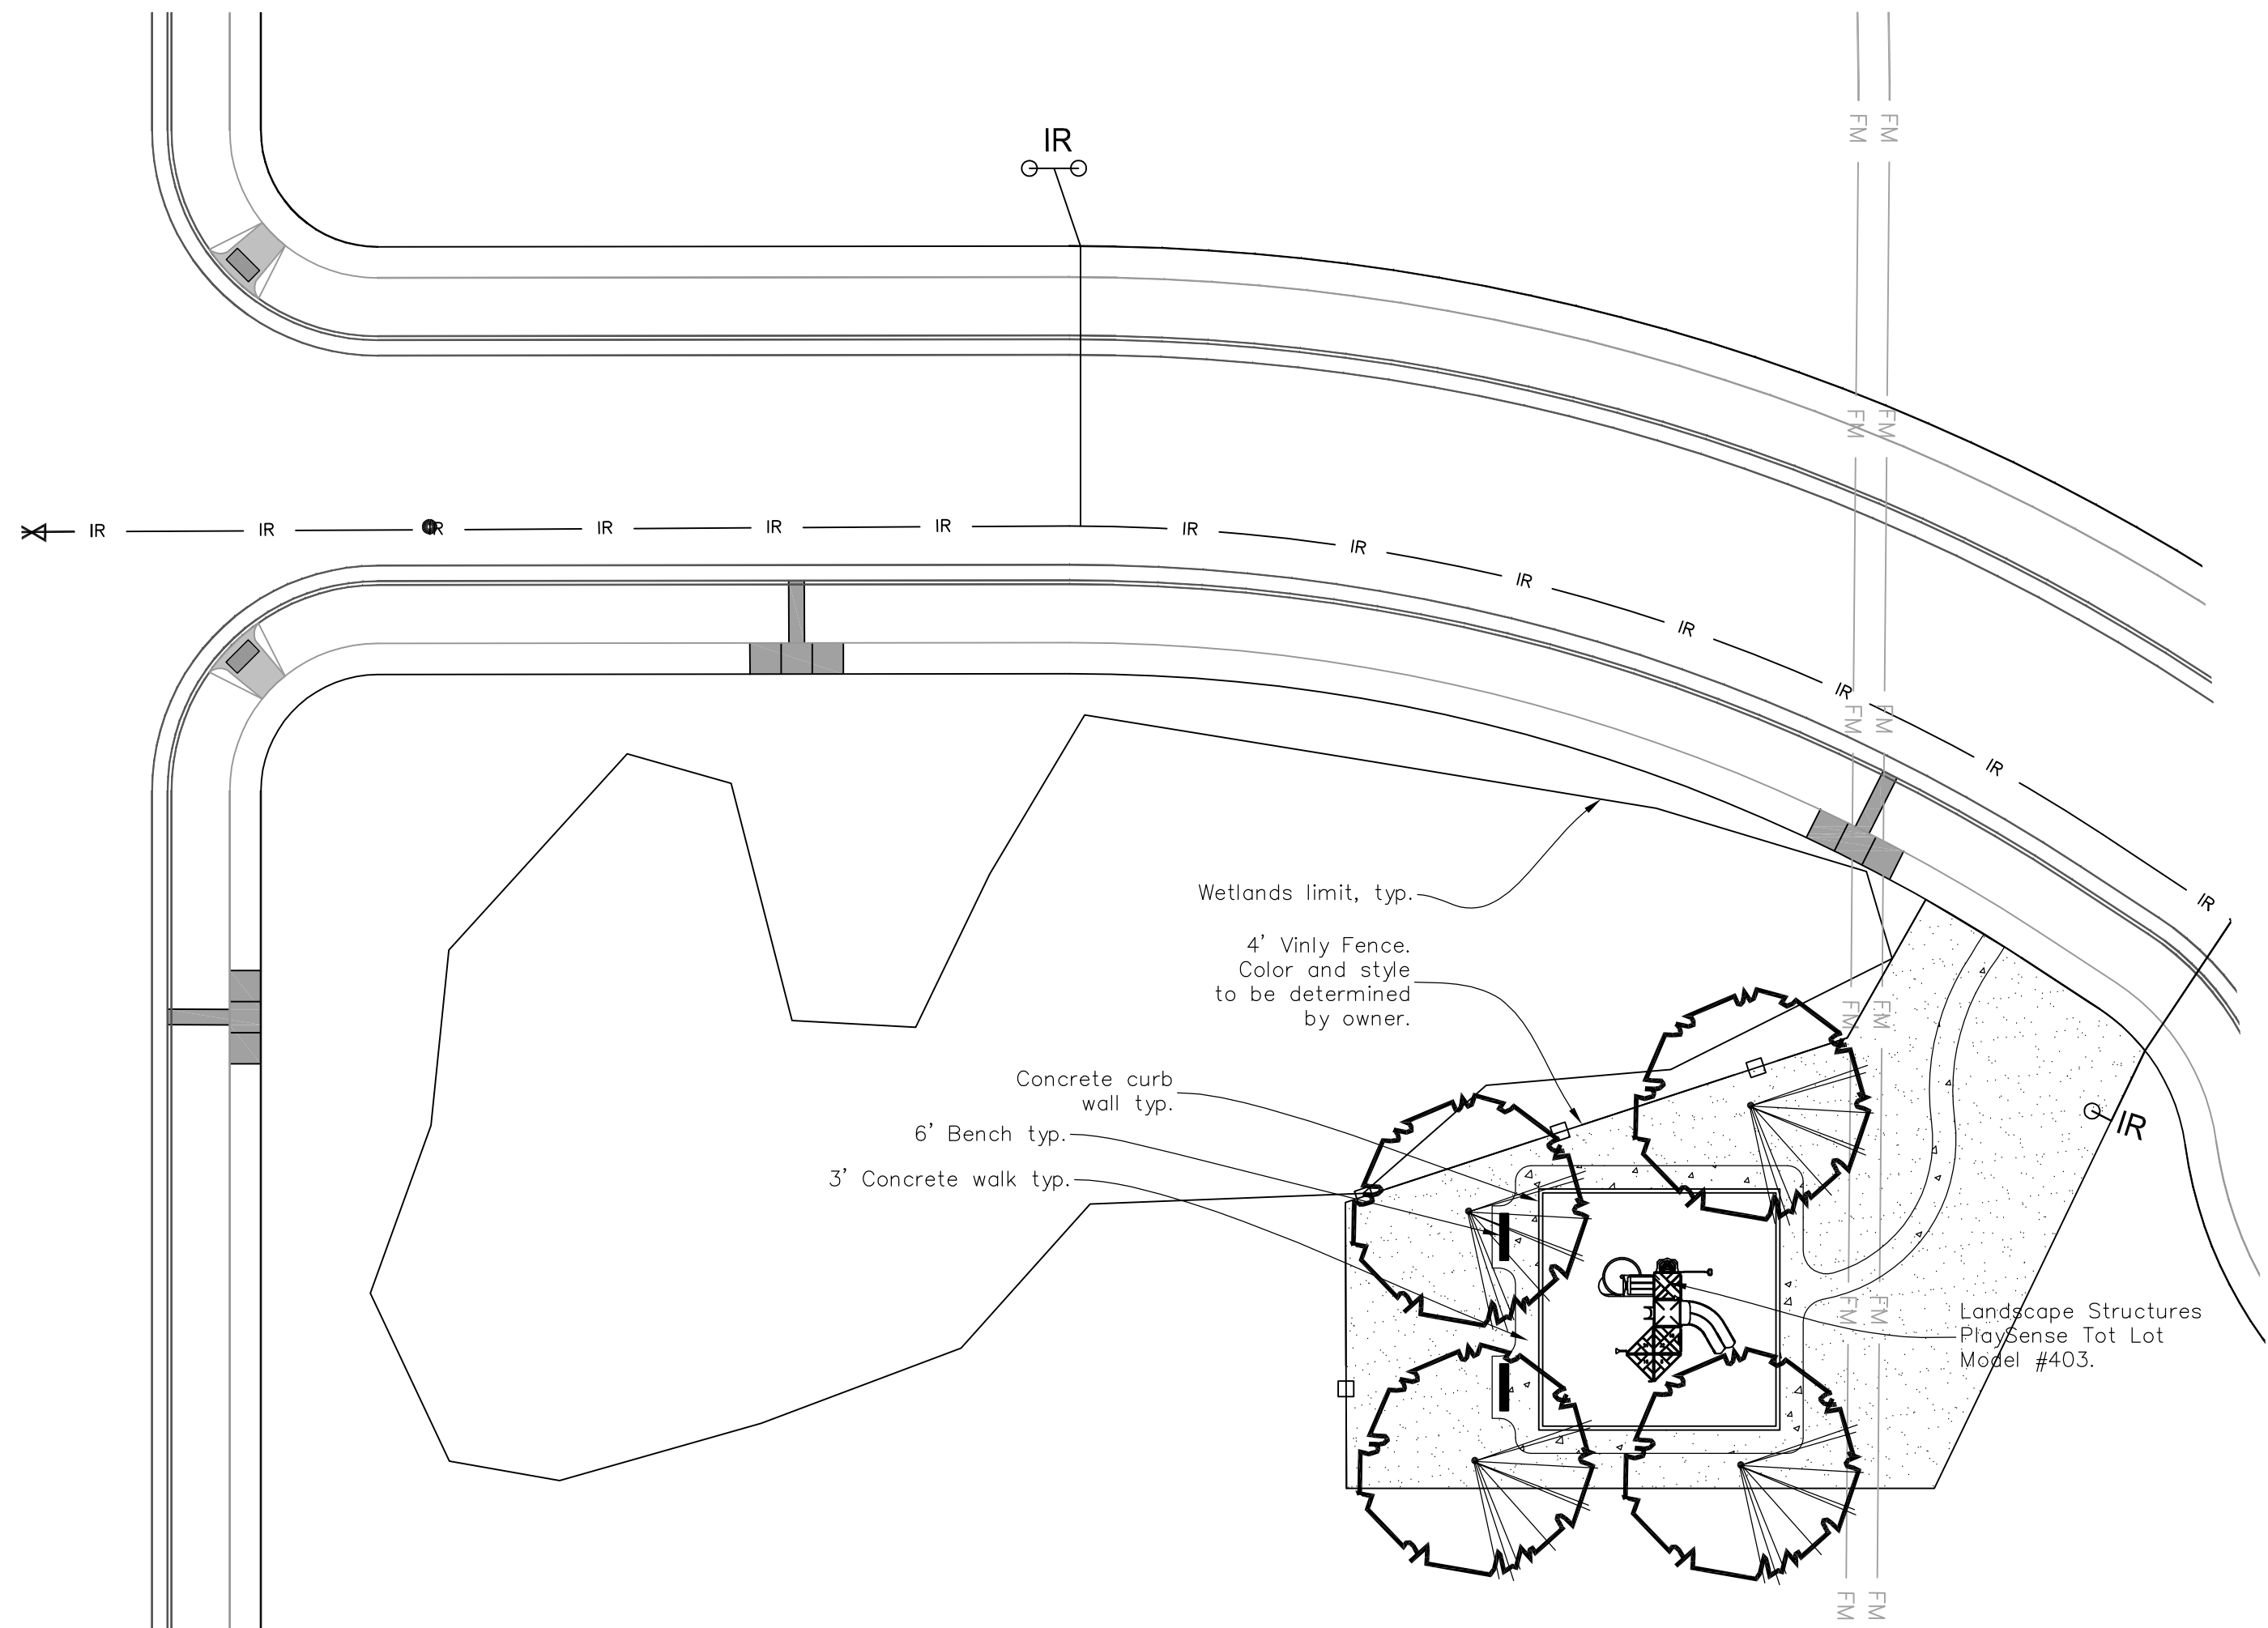

PLANT LEGEND			
Trees	Symbol	Scientific Name	Common Name
		Gleditsia triacanthos inermis 'Shademaster'	SHADEMASTER HONEYLOCUST
Turf Sod		Poa pratensis	Kentucky Bluegrass
			Planting Size
			2" Cal
			Sod

- PLANTING NOTES
1. Install curbwall between tot-lot and turf areas.
 2. Turf areas shall be kentucky bluegrass sod mix.
 3. See details for additional information.
 4. Install or amend 6" of top soil for turf areas.
 5. 4' diameter tree ring required around all trees.

IRRIGATION LEGEND			
F	TQ	H	Q
			
RAINBIRD 1804-PRS U-15 SERIES SPRAY HEAD			
			
RAINBIRD 1804-PRS U-12 SERIES SPRAY HEAD			
			
RAINBIRD 1804-PRS U-10 SERIES SPRAY HEAD			
			
RAINBIRD 1804-PRS U-8 SERIES SPRAY HEAD			
			
RAINBIRD 1804-PRS 5 SERIES SPRAY HEAD			
			
1 1/4" PVC SCHEDULE 40 MAIN LINE			
			
PVC SCHEDULE 40 LATERAL LINE (SIZE AS NOTED)			
			
PVC CLASS 200 SLEEVES UNDER PAVEMENT			
			
RAINBIRD PEB-PRS-D ELECTRIC REMOTE CONTROL (SIZE AS NOTED)			
			
RAINBIRD 44 LRC 1" QUICK COUPLING VALVE			
48 2" Gallons per circuit Valve Size			